
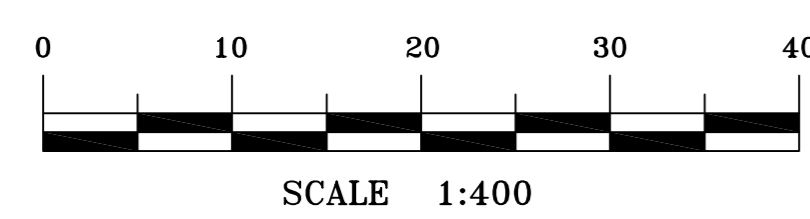


JUNCTION

ROAD

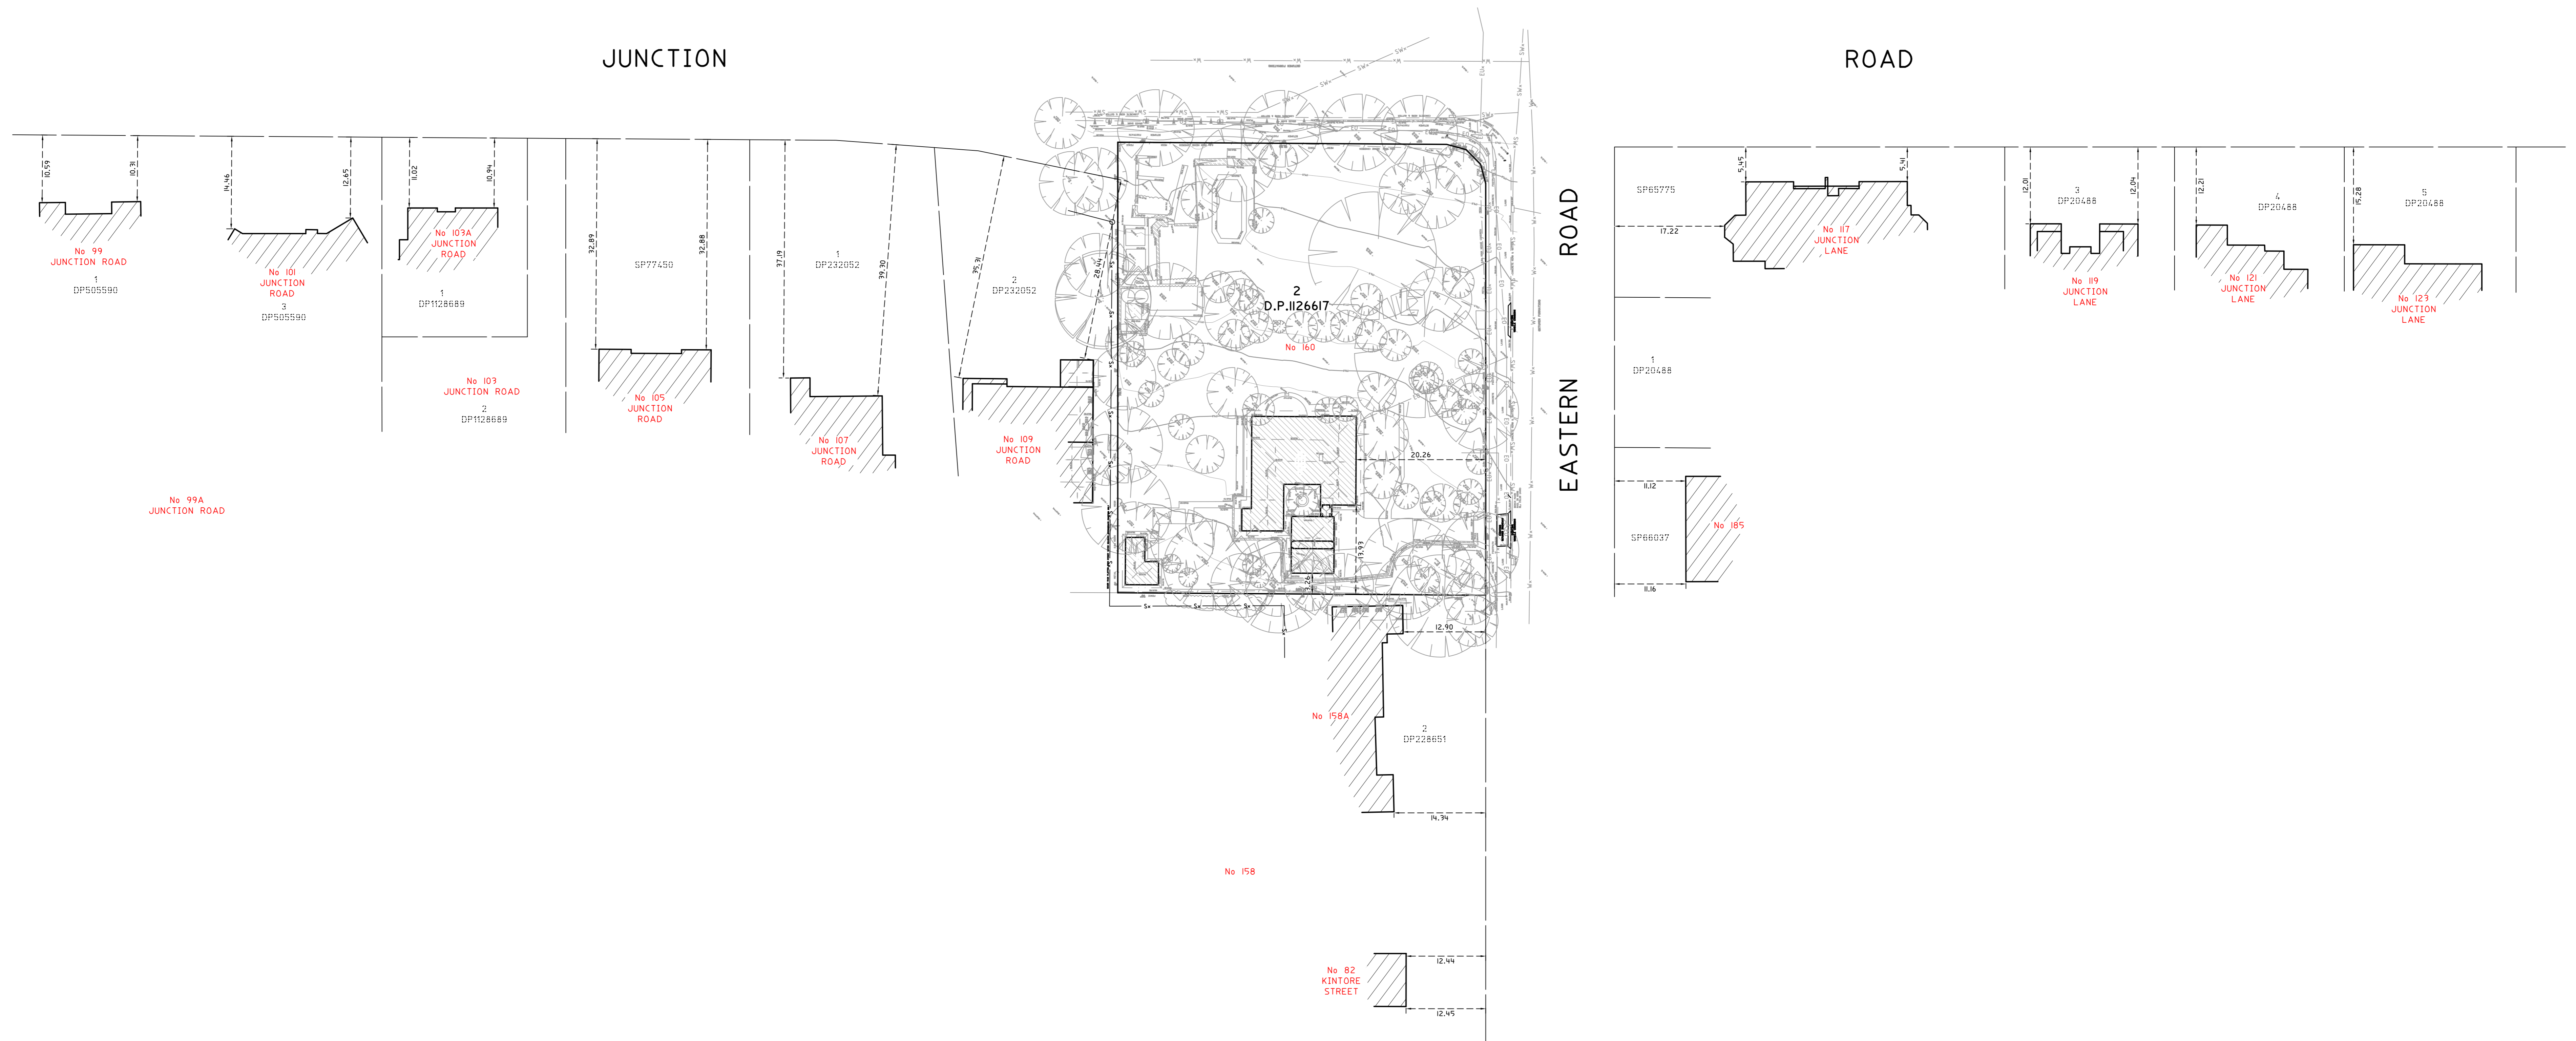

		HORIZONTAL DATUM:		VERTICAL DATUM:		CLIENT:		ADJOINING PROPERTY FRONT SETBACKS PLAN		C.M.S. Surveyors Pty Limited		SURVEYED		DRAWN		CHECKED		APPROVED	
		CO-ORDINATE SYSTEM: ASSUMED		DATUM: AUSTRALIAN HEIGHT DATUM (AHD)		GREGOR MILLSON		JUNCTION ROAD AND EASTERN ROAD		ACN: 096 240 201		HH		CJR		HH		SM	
3		THIRD ISSUE		B.M. ADOPTED: 55M 77715		47 BEACH ROAD		WAHROONGA NSW 2076		PO Box 463 Dee Why NSW 2099		INSTR		SCALE		DATE OF SURVEY		14/02/19	
2		SECOND ISSUE		R.L. 173.767 (ORDER L2)		COLLARROY NSW 2097				2/39A South Creek Road, Dee Why NSW 2099		1807889		1:400 # A0		14/02/19			
1		FIRST ISSUE		SOURCE: S.C.I.M.S. (17/10/18)						Telephone: (02) 9971 4802 Facsimile: (02) 9971 4822		DRAWING NAME		180788detail street 1		SHEET		ISSUE	
		L.G.A. KU-RING-GAI								E-mail: info@cmsurveyors.com.au		CAD FILE		180788detail street 1 Rev3.dwg		1 OF 1		3	